




FILE NAME = P:\Proj\1901190882110\_Dwgs\CADD\3345550\_cph\_wzp04.dwg  
 DATE/TIME = PLOT TIME: Tue, 27 Sep 2022 - 8:23am LAST SAVE: Wed, 23 Mar 2022 - 7:08pm  
 USER = JISSA

DESIGN SUPERVISOR J. MUSKUS / G. DALY / S. LEUNG / G. DALY / R. ROZEIK / P. OWENS / J. ISSA / R. ROZEIK / CHECK J. O'LOUGHIN / P. OWENS / PROJECT MANAGER J. BRIDGES

SIGN LEGEND					
SYMBOL	SIGN	MUTCD NO.	SYMBOL	SIGN	MUTCD NO.
(K)		M4-8a mod 24"x18"	(L)		M4-8a mod 24"x18"
		M3-2 24"x12"			M3-4 24"x12"
		M1-6 24"x24"			M1-6 24"x24"
		M6-1L 21"x15"			M6-1L 21"x15"
(M)		M4-8a mod 24"x18"	(N)		M4-8a mod 24"x18"
		M4-8b 24"x12"			M4-8b 24"x12"
		M3-2 24"x12"			M3-4 24"x12"
		M1-6 24"x24"			M1-6 24"x24"
(O)		M4-8a mod 24"x18"	(O)		M4-8a mod 24"x18"
		M4-8b 24"x12"			M4-8b 24"x12"
		M3-4 24"x12"			M1-6 24"x24"
		M1-6 24"x24"			M20-2 mod 36"x36"

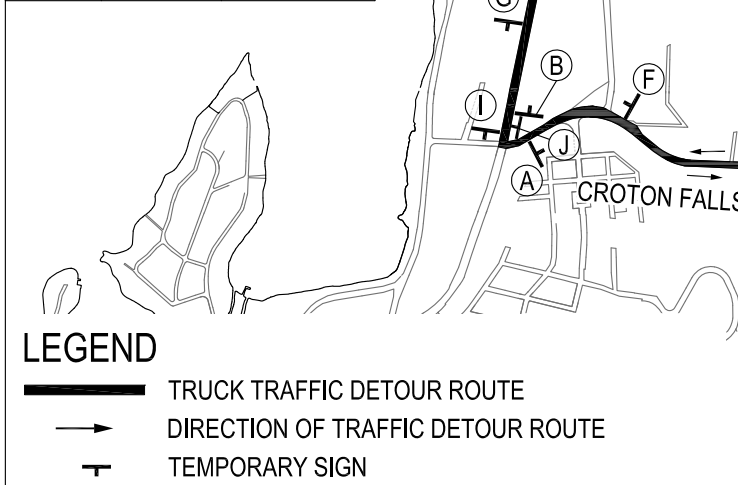

**LEGEND**

- TRUCK TRAFFIC DETOUR ROUTE
- DIRECTION OF TRAFFIC DETOUR ROUTE
- TEMPORARY SIGN

AFFIX SEAL: ON:

ALTERED BY: ON:

AS-BUILT REVISIONS DESCRIPTION OF ALTERATIONS:

DREWVILLE ROAD (CR 36)	PIN	BRIDGES	CULVERTS
OVER	8757.65	3-34555-0	
WEST BRANCH OF CROTON RIVER			
TOWN OF CARMEL			
COUNTY: PUTNAM	REGION: 8		

IT IS A VIOLATION OF LAW FOR ANY PERSON, UNLESS THEY ARE ACTING UNDER THE DIRECTION OF A LICENSED PROFESSIONAL ENGINEER, ARCHITECT, LANDSCAPE ARCHITECT, OR LAND SURVEYOR, TO ALTER AN ITEM IN ANY WAY. IF AN ITEM BEARING THE STAMP OF A LICENSED PROFESSIONAL IS ALTERED, THE ALTERING ENGINEER, ARCHITECT, LANDSCAPE ARCHITECT, OR LAND SURVEYOR SHALL STAMP THE DOCUMENT AND INCLUDE THE NOTATION "ALTERED BY" FOLLOWED BY THEIR SIGNATURE, THE DATE OF SUCH ALTERATION, AND A SPECIFIC DESCRIPTION OF THE ALTERATION.

SIGN LEGEND					
SYMBOL	SIGN	MUTCD NO.	SYMBOL	SIGN	MUTCD NO.
(A)		M4-8a mod 24"x18"	(B)		M4-8a mod 24"x18"
		M3-2 24"x12"			M3-4 24"x12"
		M1-6 24"x24"			M1-6 24"x24"
		M6-3 21"x15"			M6-3 21"x15"
(C)		M4-8a mod 24"x18"	(D)		M4-8a mod 24"x18"
		M3-2 24"x12"			M3-4 24"x12"
		M1-6 24"x24"			M1-6 24"x24"
		M6-3 21"x15"			M6-3 21"x15"
(E)		M4-8a mod 24"x18"	(F)		M4-8a mod 24"x18"
		M3-2 24"x12"			M3-4 24"x12"
		M1-6 24"x24"			M1-6 24"x24"
		M5-1R 21"x15"			M5-1R 21"x15"
(G)		M4-8a mod 24"x18"	(H)		M4-8a mod 24"x18"
		M3-2 24"x12"			M3-4 24"x12"
		M1-6 24"x24"			M1-6 24"x24"
		M5-1L 21"x15"			M5-1L 21"x15"
(I)		M4-8a mod 24"x18"	(J)		M4-8a mod 24"x18"
		M3-2 24"x12"			M3-4 24"x12"
		M1-6 24"x24"			M1-6 24"x24"
		M6-1R 21"x15"			M6-1R 21"x15"

NOTE: ALL TEMPORARY TRAFFIC CONTROLS TO BE PAID FOR UNDER ITEM NO. 619.01

ALL DIMENSIONS IN FT UNLESS OTHERWISE NOTED

WORK ZONE TRAFFIC CONTROL PLAN  
 - TRUCK DETOUR  
 DREWVILLE ROAD (CR 36)  
 OVER  
 WEST BRANCH OF CROTON RIVER

CONTRACT NUMBER: 8757.65  
 DRAWING NO. WZP-03  
 SHEET NO. 10

McLaren ENGINEERING GROUP  
 530 Chestnut Ridge Road  
 Woodbury Lake, NJ 07677  
 T: 201.775.6500  
 www.mclareneng.com